



1 FRONT ELEVATION  
 A-1 SCALE: 1/8" = 1'-0"

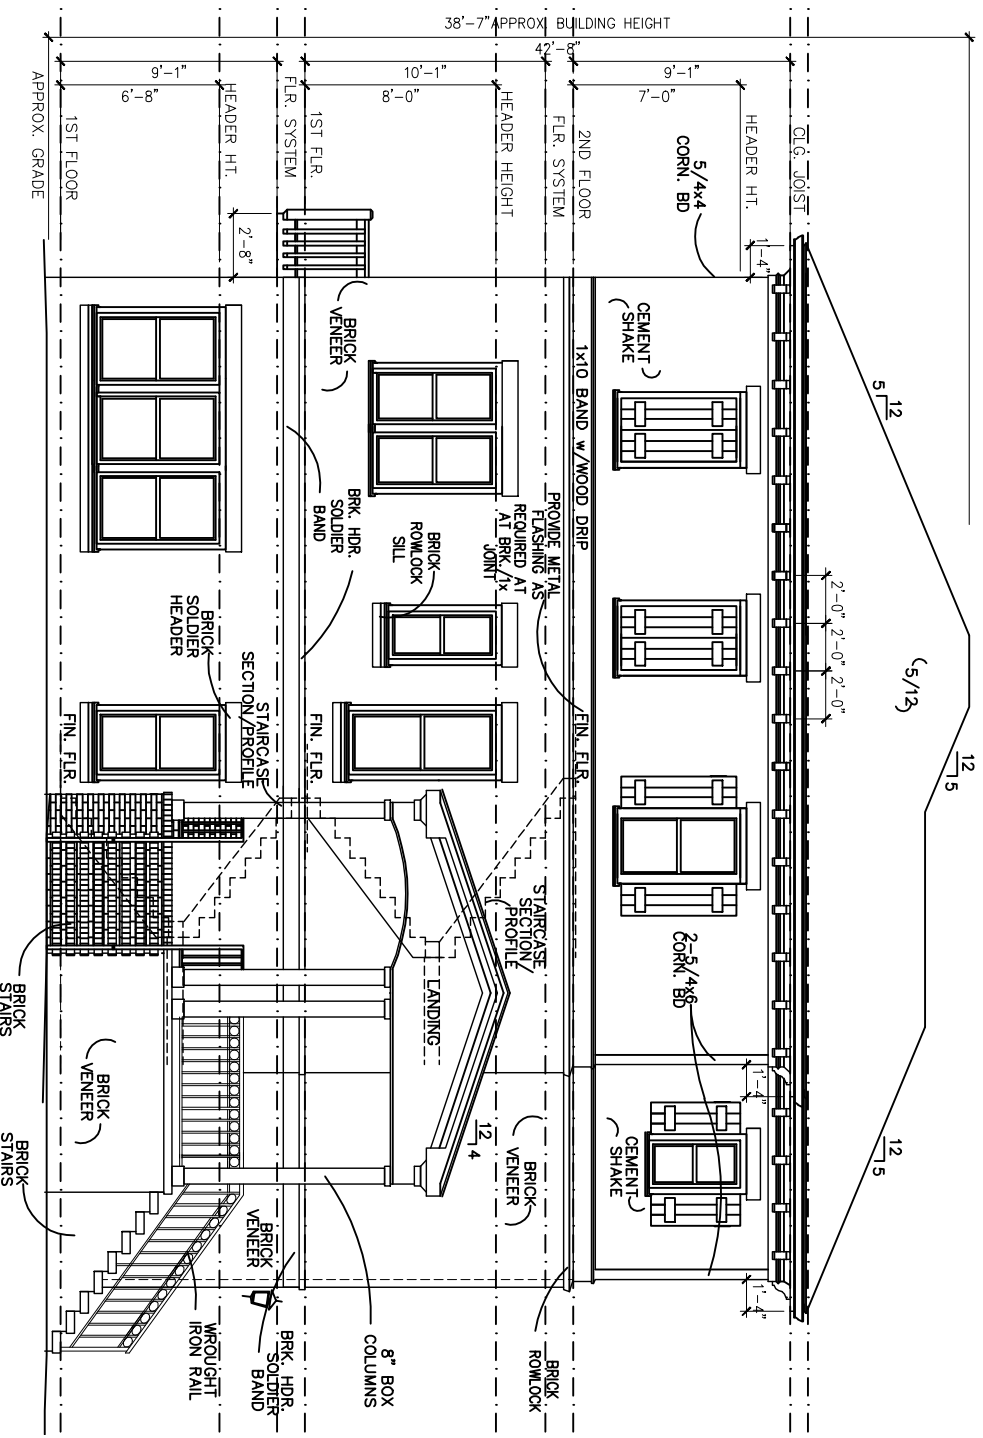

2 LEFT ELEVATION  
 A-1 SCALE: 1/8" = 1'-0"

RELEASED FOR CONSTRUCTION

SHEET	A-1	 <p><b>AMER GABLES</b>        HOME DESIGNS, INC.        1230 Johnson Ferry Place * Suite J-10        Marietta, GA 30068 678-919-7717  <a href="http://www.AmericanGables.com">www.AmericanGables.com</a></p>	<p><b>LENOX A</b></p> <p><b>FRONT &amp; RIGHT ELEVATIONS</b></p>	<p><b>ROCKHAVEN HOMES</b>        ELEVEN LUMPKIN STREET, SUITE 200        LAWRENCEVILLE, GA 30046</p>	<p>BUILDER</p>
DRAWN BY: DAC		DATE: 0/14/15		REVISIONS:	