
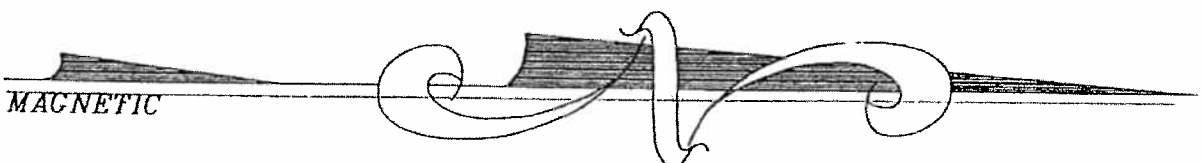


EXISTING CONDITIONS:
 THERE ARE NO CHANGES TO THE CURRENT SITE PLAN FOR THE PROPOSED ADDITION.
 ALL TREE DIAMETERS ARE 2" AND ABOVE AND STAY. ●
 FENCES TO BE REPLACED.

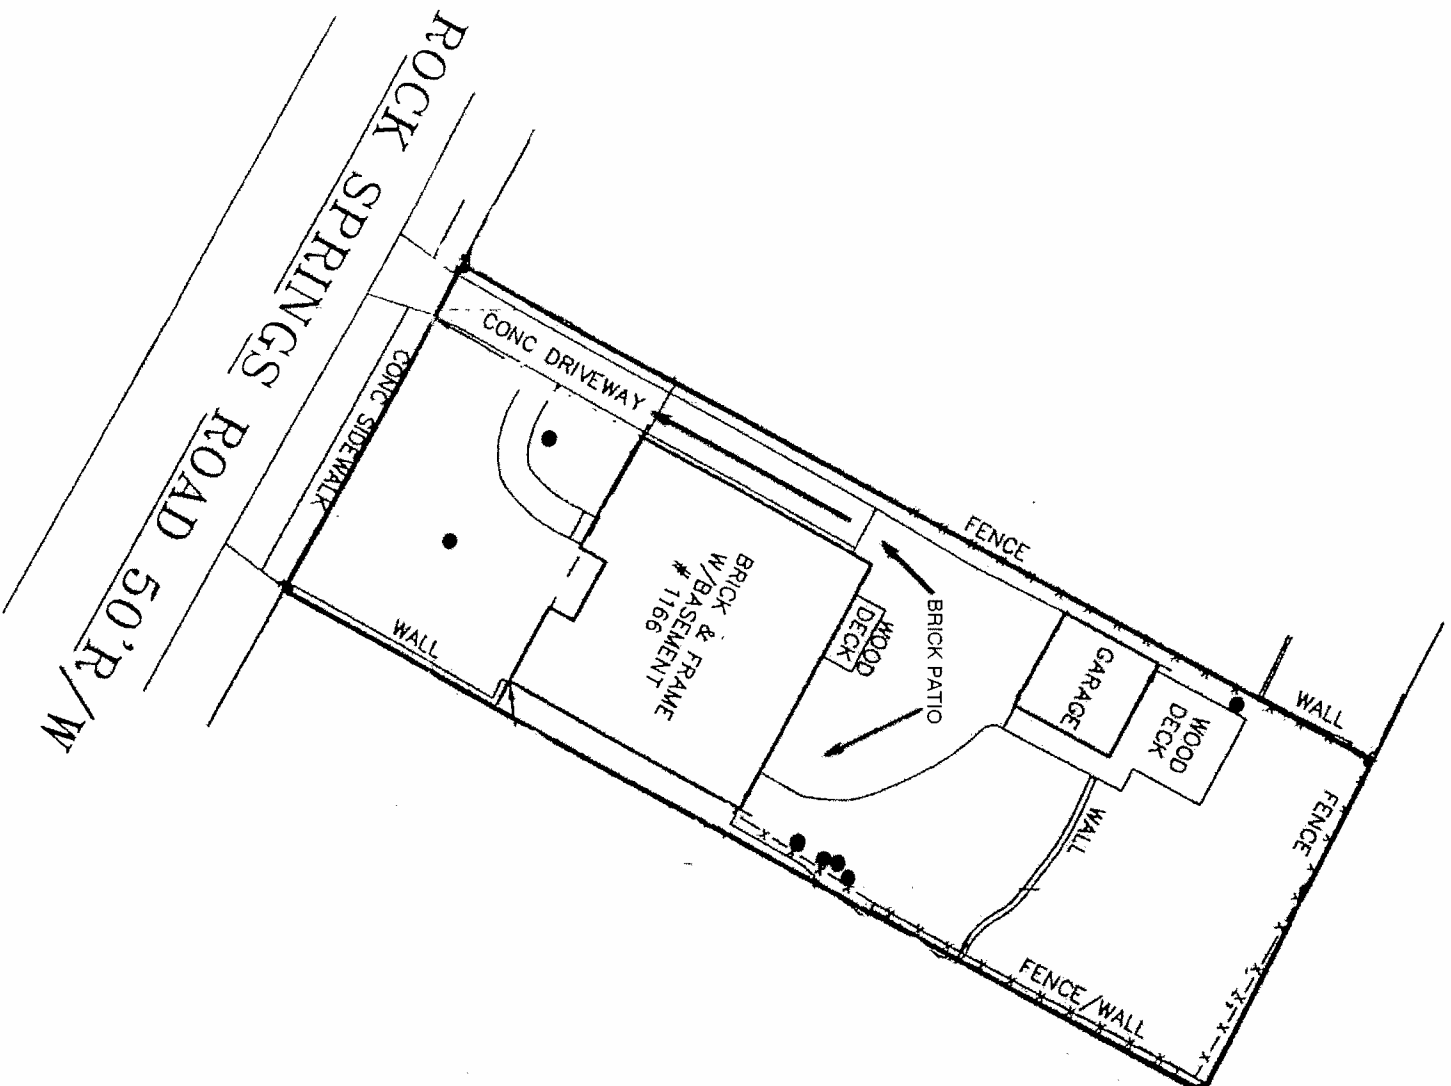

(IN FEET)
 1 inch = 30 ft

GRAPHIC SCALE

V-10-164



JOB NUMBER: 10-00772

SITE PLAN		VISION GENERAL CONTRACTING LLC	DATE	OCTOBER 4, 2010
OWNER / PURCHASER		JEREMIAH DAVIS & MARIA DAVIS	SCALE	1" = 30'
LAND LOT 3/56		17th/18th DISTRICT	SECTION FULTON/DEKALB COUNTY, GEORGIA	
LOT 6		BLOCK B	UNIT	AREA OF LOT: 10,178 S.F.
SUBDIVISION LAND LOT THREE REALTY CO.				
ALL MATTERS PERTAINING TO TITLE ARE EXCEPTED		SOLAR LAND SURVEYING COMPANY		
		P.O. BOX 723993 ATLANTA, GEORGIA 31139-0993		
		TELEPHONE (770) 794-9055 FAX (770)794-9052		