



EXISTING CONDITIONS:
 THERE ARE NO CHANGES TO THE CURRENT SITE PLAN FOR THE PROPOSED ADDITION.
 ALL TREE DIAMETERS ARE 2" AND ABOVE AND STAY. ●
 FENCES TO BE REPLACED.

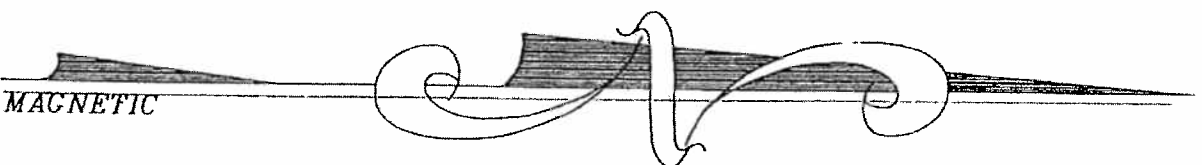

GRAPHIC SCALE

V-10-164

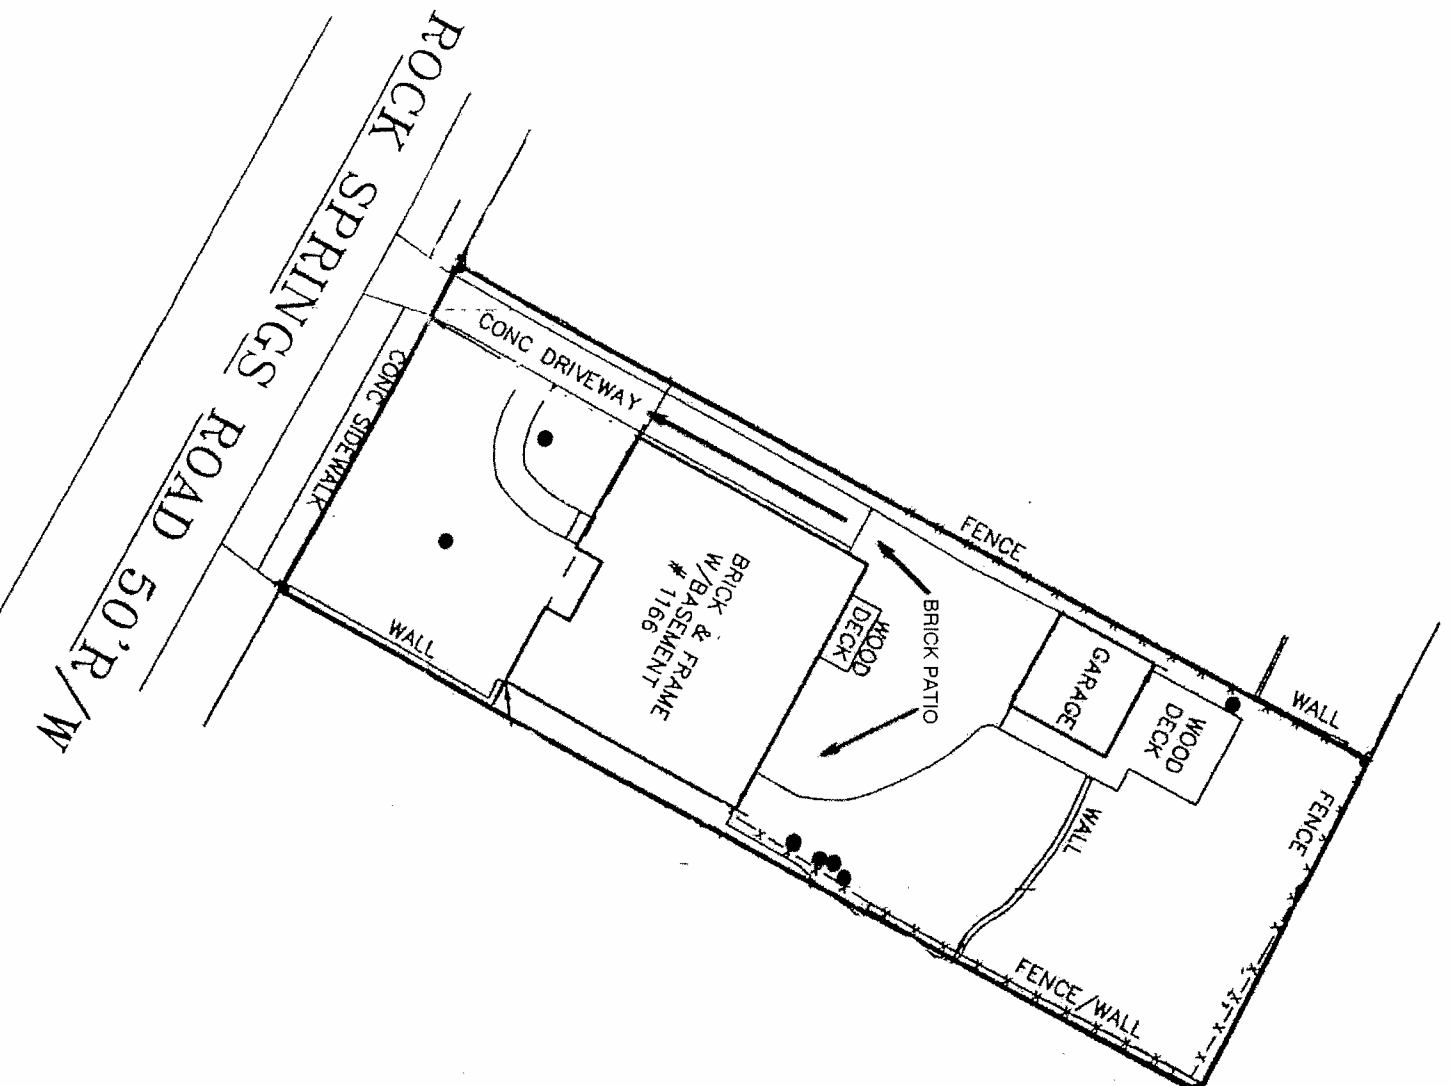

JOB NUMBER: 10-00772

| | | | | |
|--|--|---|---------------------------------------|--------------------------|
| SITE PLAN | | VISION GENERAL CONTRACTING LLC | DATE | OCTOBER 4, 2010 |
| OWNER / PURCHASER | | JEREMIAH DAVIS & MARIA DAVIS | SCALE | 1" = 30' |
| LAND LOT 3/56 | | 17th/18th DISTRICT | SECTION FULTON/DEKALB COUNTY, GEORGIA | |
| LOT 6 | | BLOCK B | UNIT | AREA OF LOT: 10,178 S.F. |
| SUBDIVISION LAND LOT THREE REALTY CO. | | | | |
| ALL MATTERS PERTAINING TO TITLE ARE EXCEPTED | | SOLAR LAND SURVEYING COMPANY | | |
| | | P.O. BOX 723993 ATLANTA, GEORGIA 31139-0993 | | |
| | | TELEPHONE (770) 794-9055 FAX (770)794-9052 | | |