



1 FRONT ELEVATION
 A.2.1/ SCALE: 1/4" = 1' - 0"

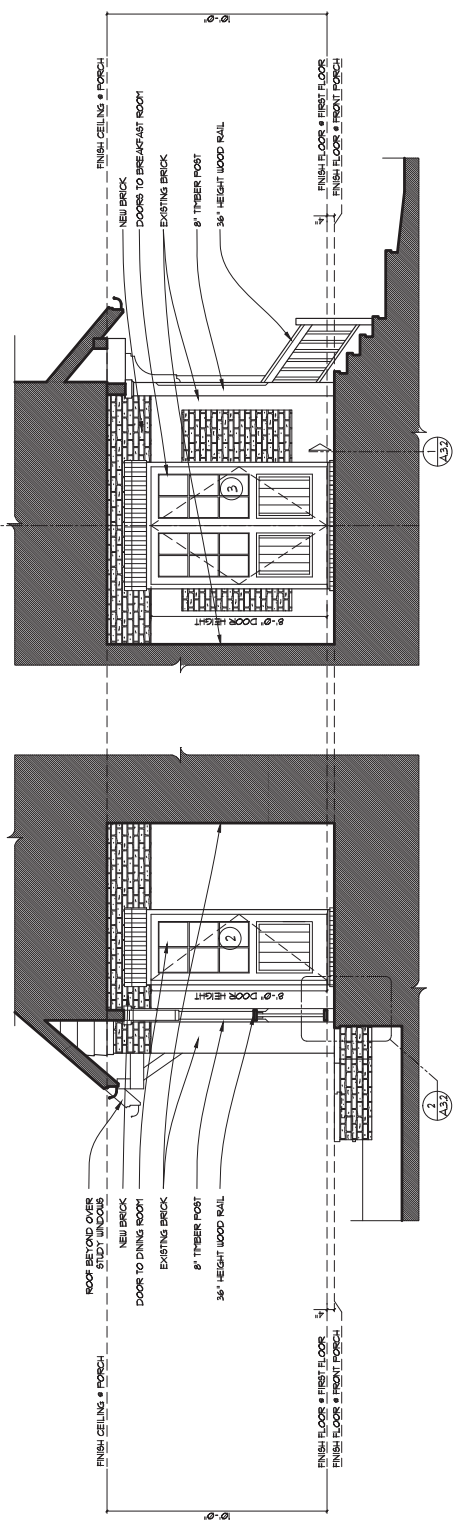


2 PORCH ELEVATIONS
 A.2.1/ SCALE: 1/4" = 1' - 0"

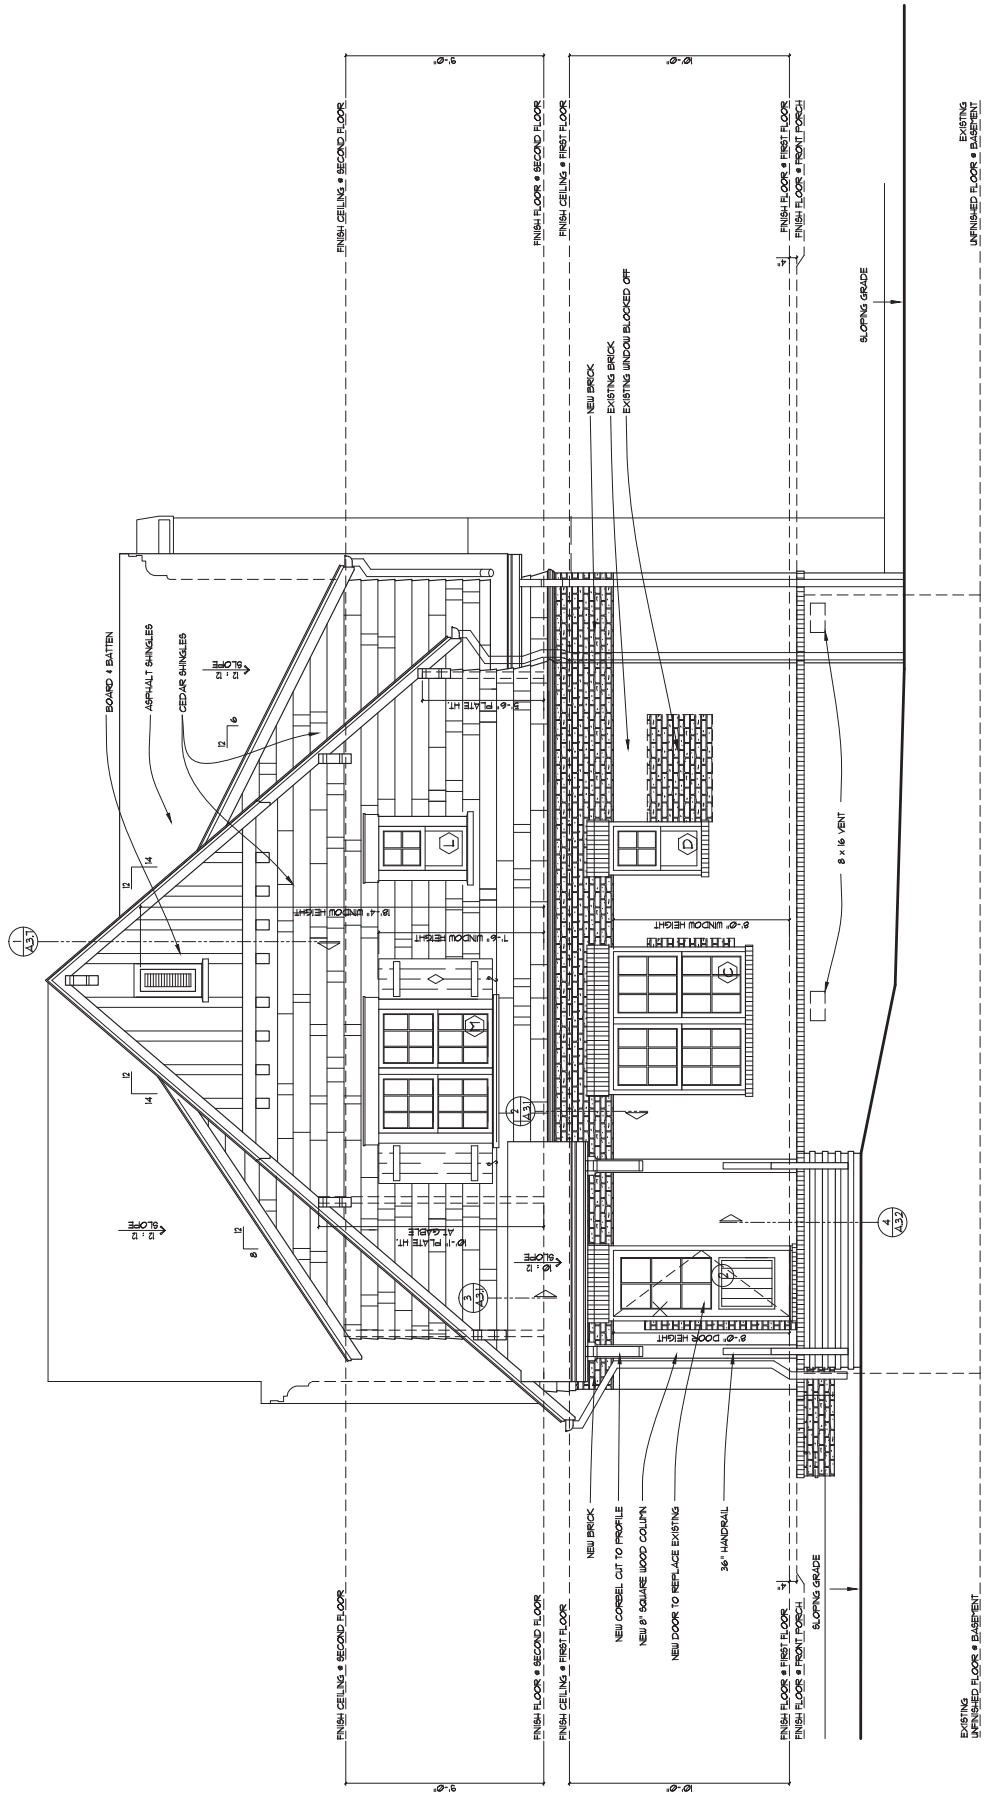

1 RIGHT ELEVATION
 A.2.2 SCALE: 1/4" = 1' - 0"

RAMSEY RESIDENCE
 1560 N. MORNINGSTAR DR.,
 ATLANTA, GA

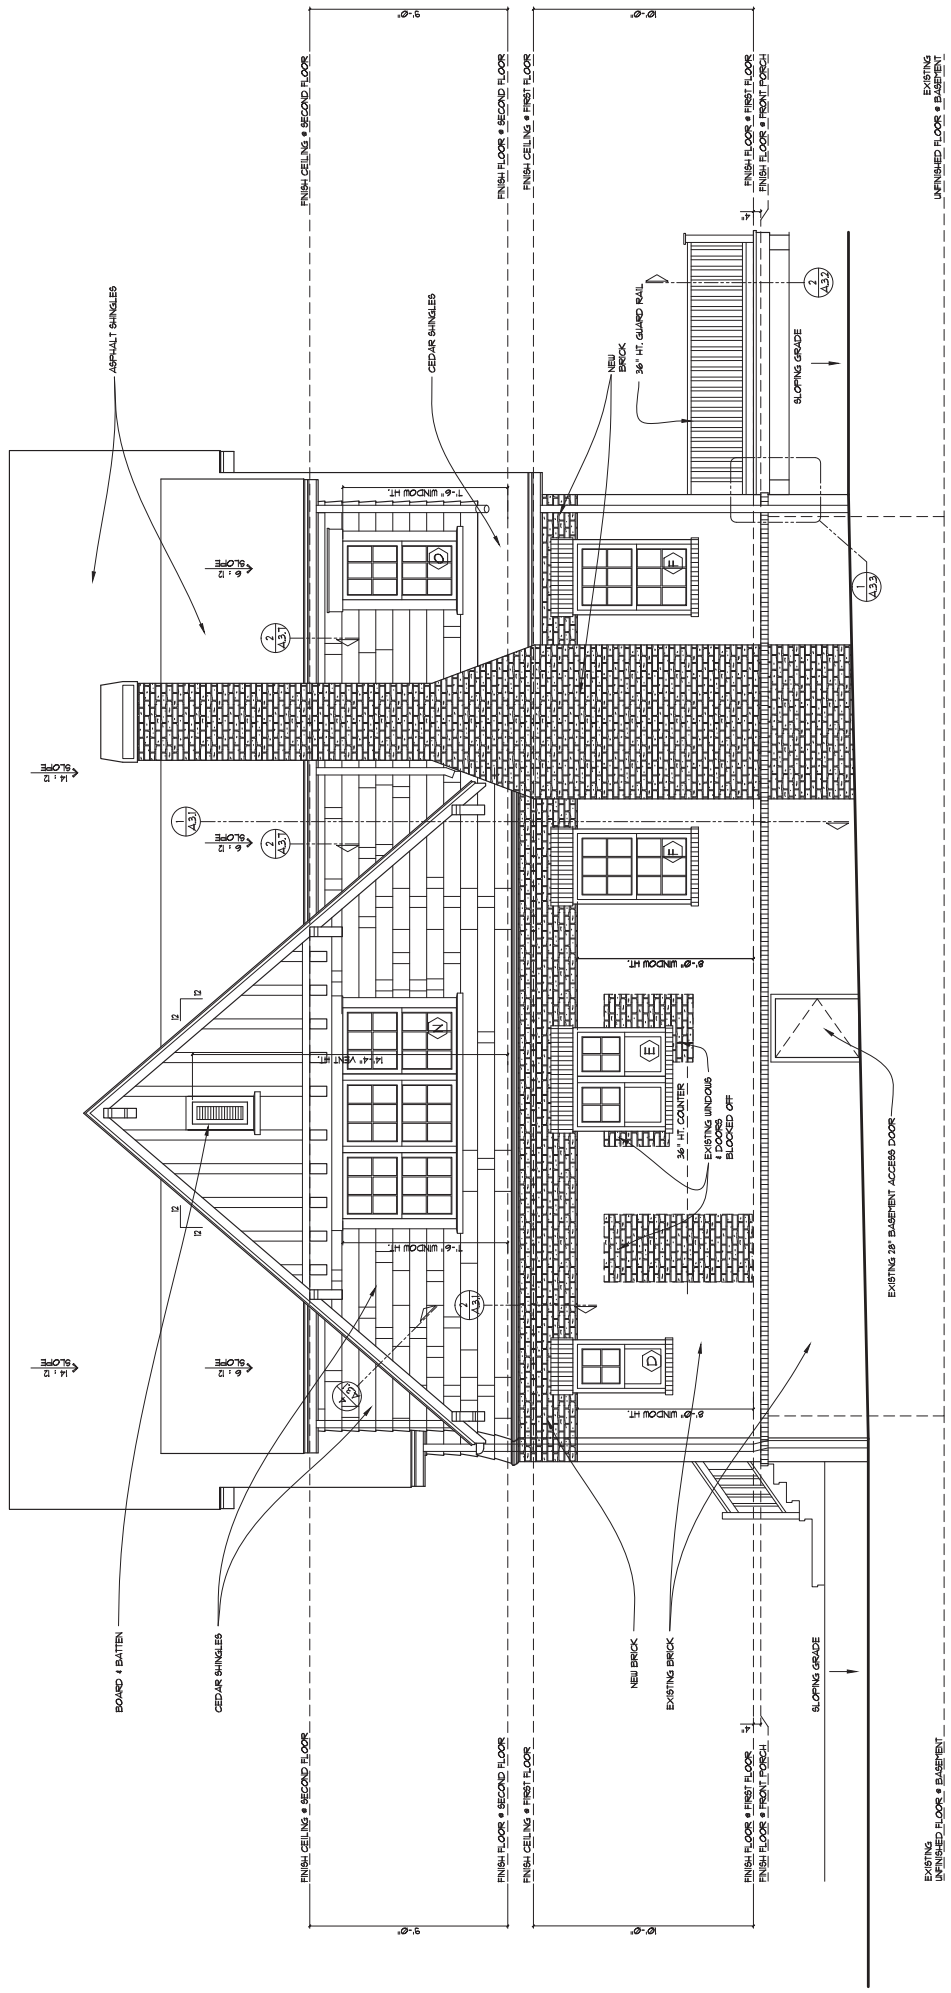

1 REAR ELEVATION
 SCALE: 1/4" = 1' - 0"

