


LANDSCAPE CONCEPT  
FOR  
ROCK SPRINGS PROJECT

HEDGEWOOD  
IN THE GARDEN

Date: 03/28/17  
Type: Landscape Concept  
Designer: MARK DOHRAS  
Scale: 1" = 50'-0"  
Sheet: 1 of 1

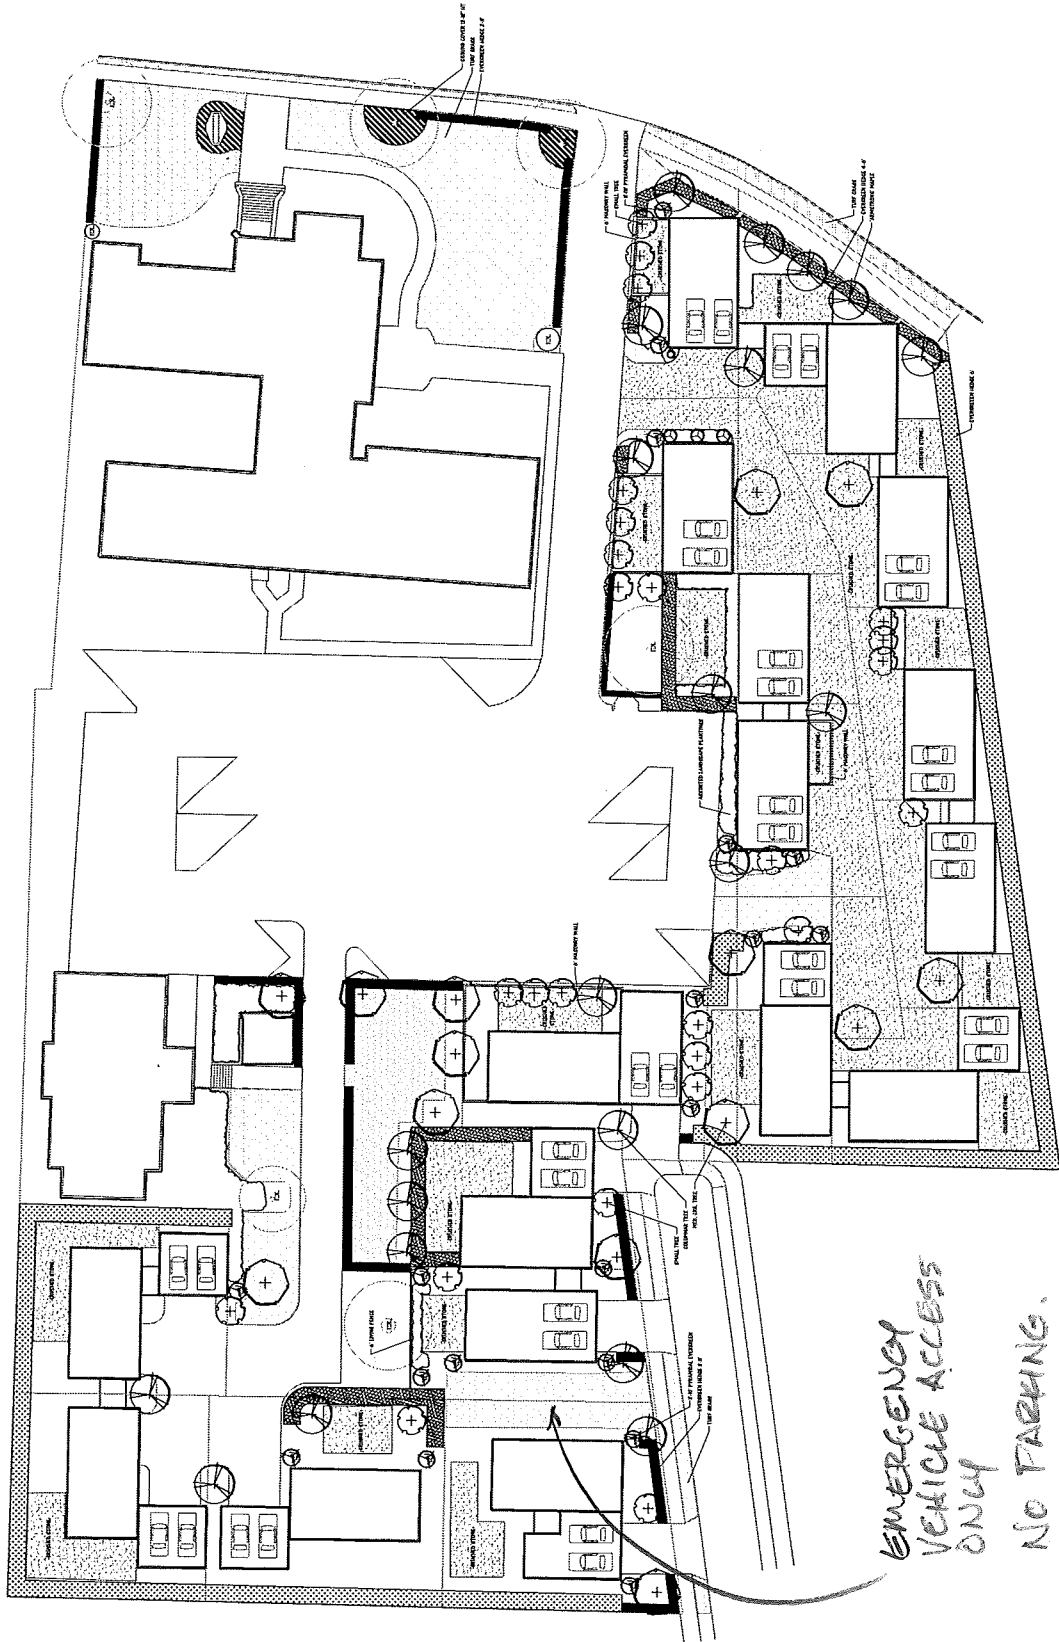

EMERGENCY  
VEHICLE ACCESS  
ONLY  
NO PARKING.  
GATED?